




PROPOSED EDGE OF CARRIAGEWAY DETAIL, 1:100

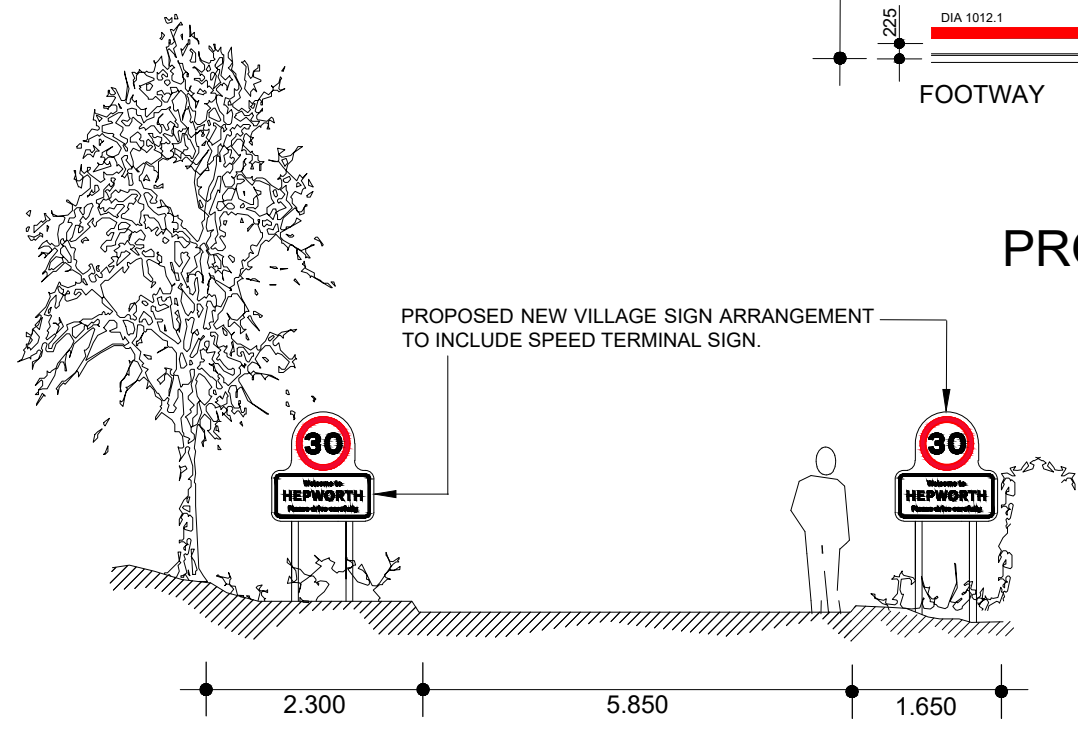


PROPOSED GATEWAY TREATMENT N.T.S. (SOUTHERN APPROACH)

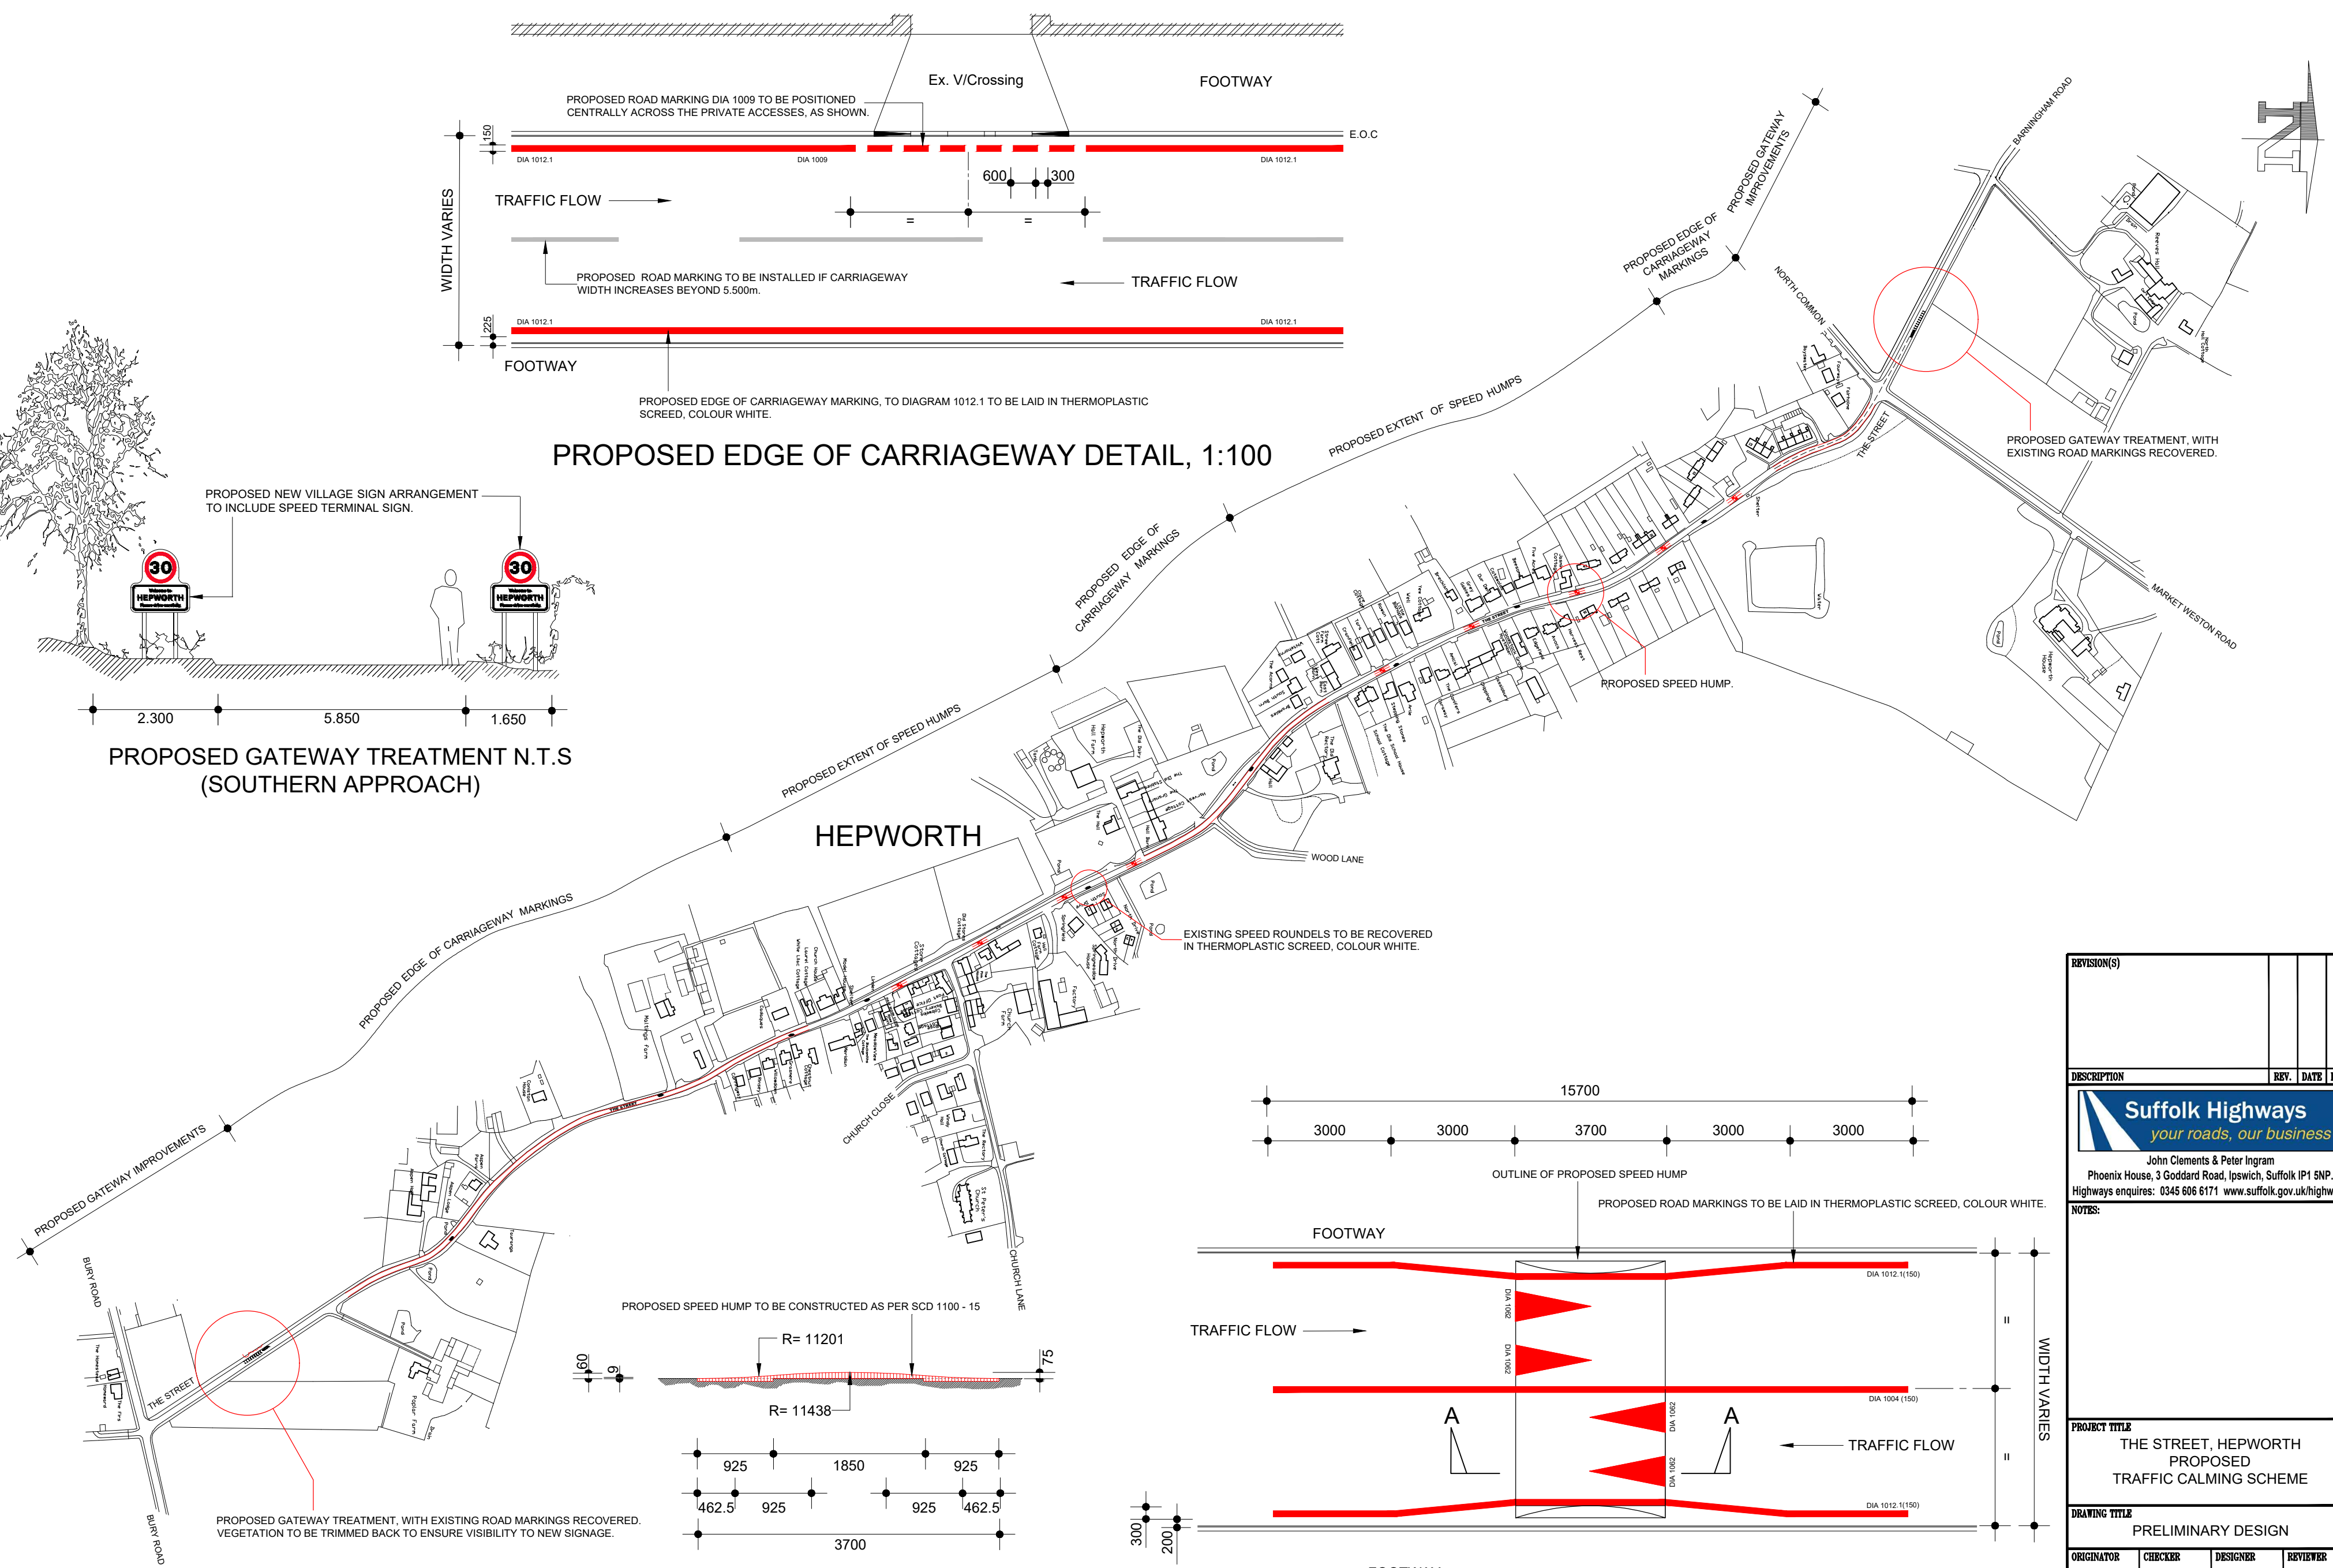

SITE PLAN, N.T.S

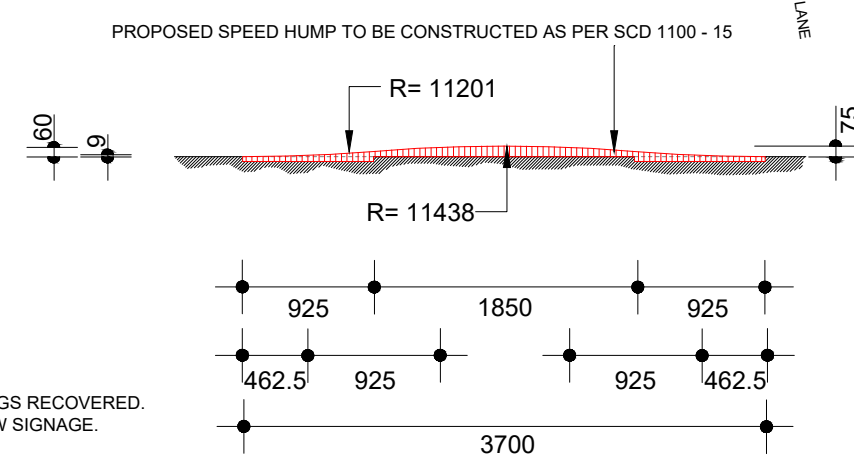

CROSS SECTION A-A, 1:50

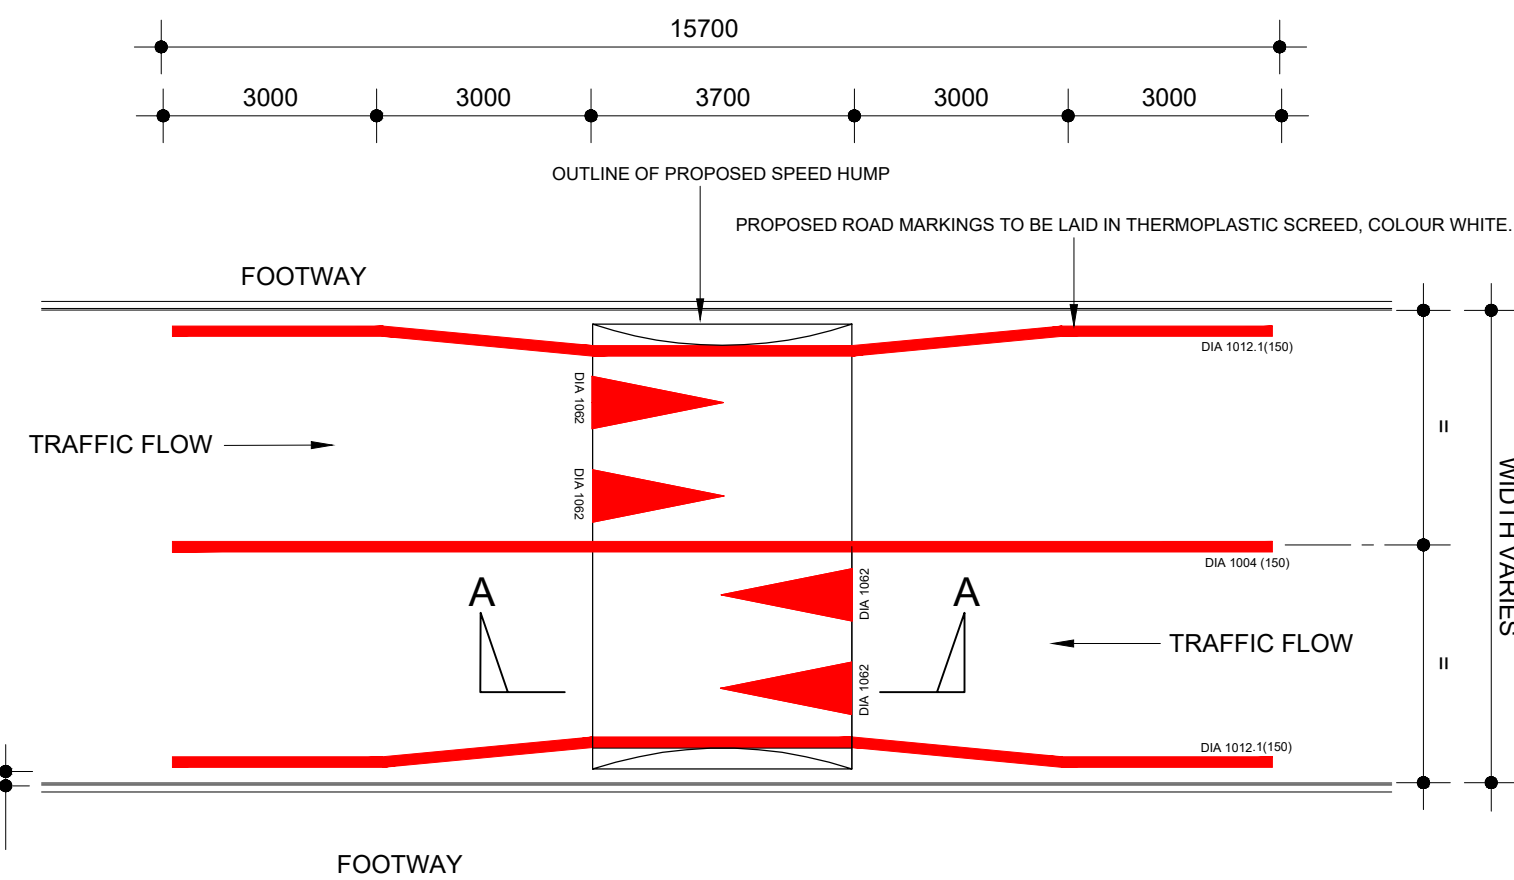

PROPOSED SINUSOIDAL SPEED HUMP LAYOUT, 1:100

REVISION(S)			
DESCRIPTION	REV.	DATE	INTL.
John Clements & Peter Ingram Phoenix House, 3 Goddard Road, Ipswich, Suffolk IP1 5NP. Highways enquires: 0345 606 6171 www.suffolk.gov.uk/highways			
NOTES:			
PROJECT TITLE			
THE STREET, HEPWORTH PROPOSED TRAFFIC CALMING SCHEME			
DRAWING TITLE			
PRELIMINARY DESIGN			
ORIGINATOR	CHECKER	DESIGNER	REVIEWER
Clr JS		JCCr	
SCALE(S)	ORIGINAL SIZE A2	DATE	
AS SHOWN		APR 2021	
DRAWING NUMBER			REVISION
219442 / PRELIM / 001			